

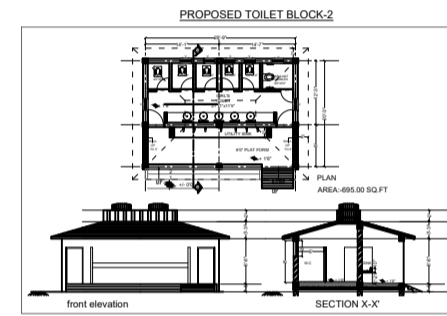
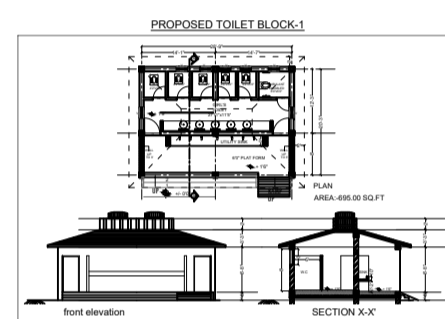
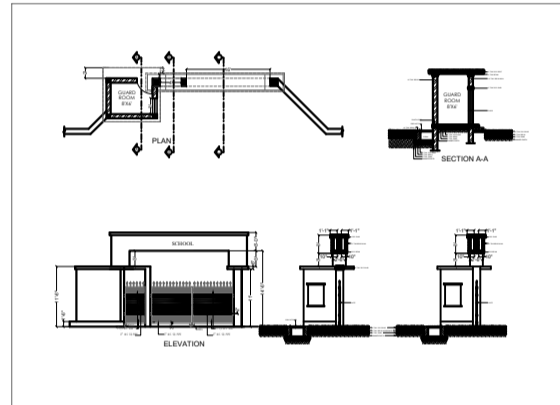


PROPOSED MAIN GATE

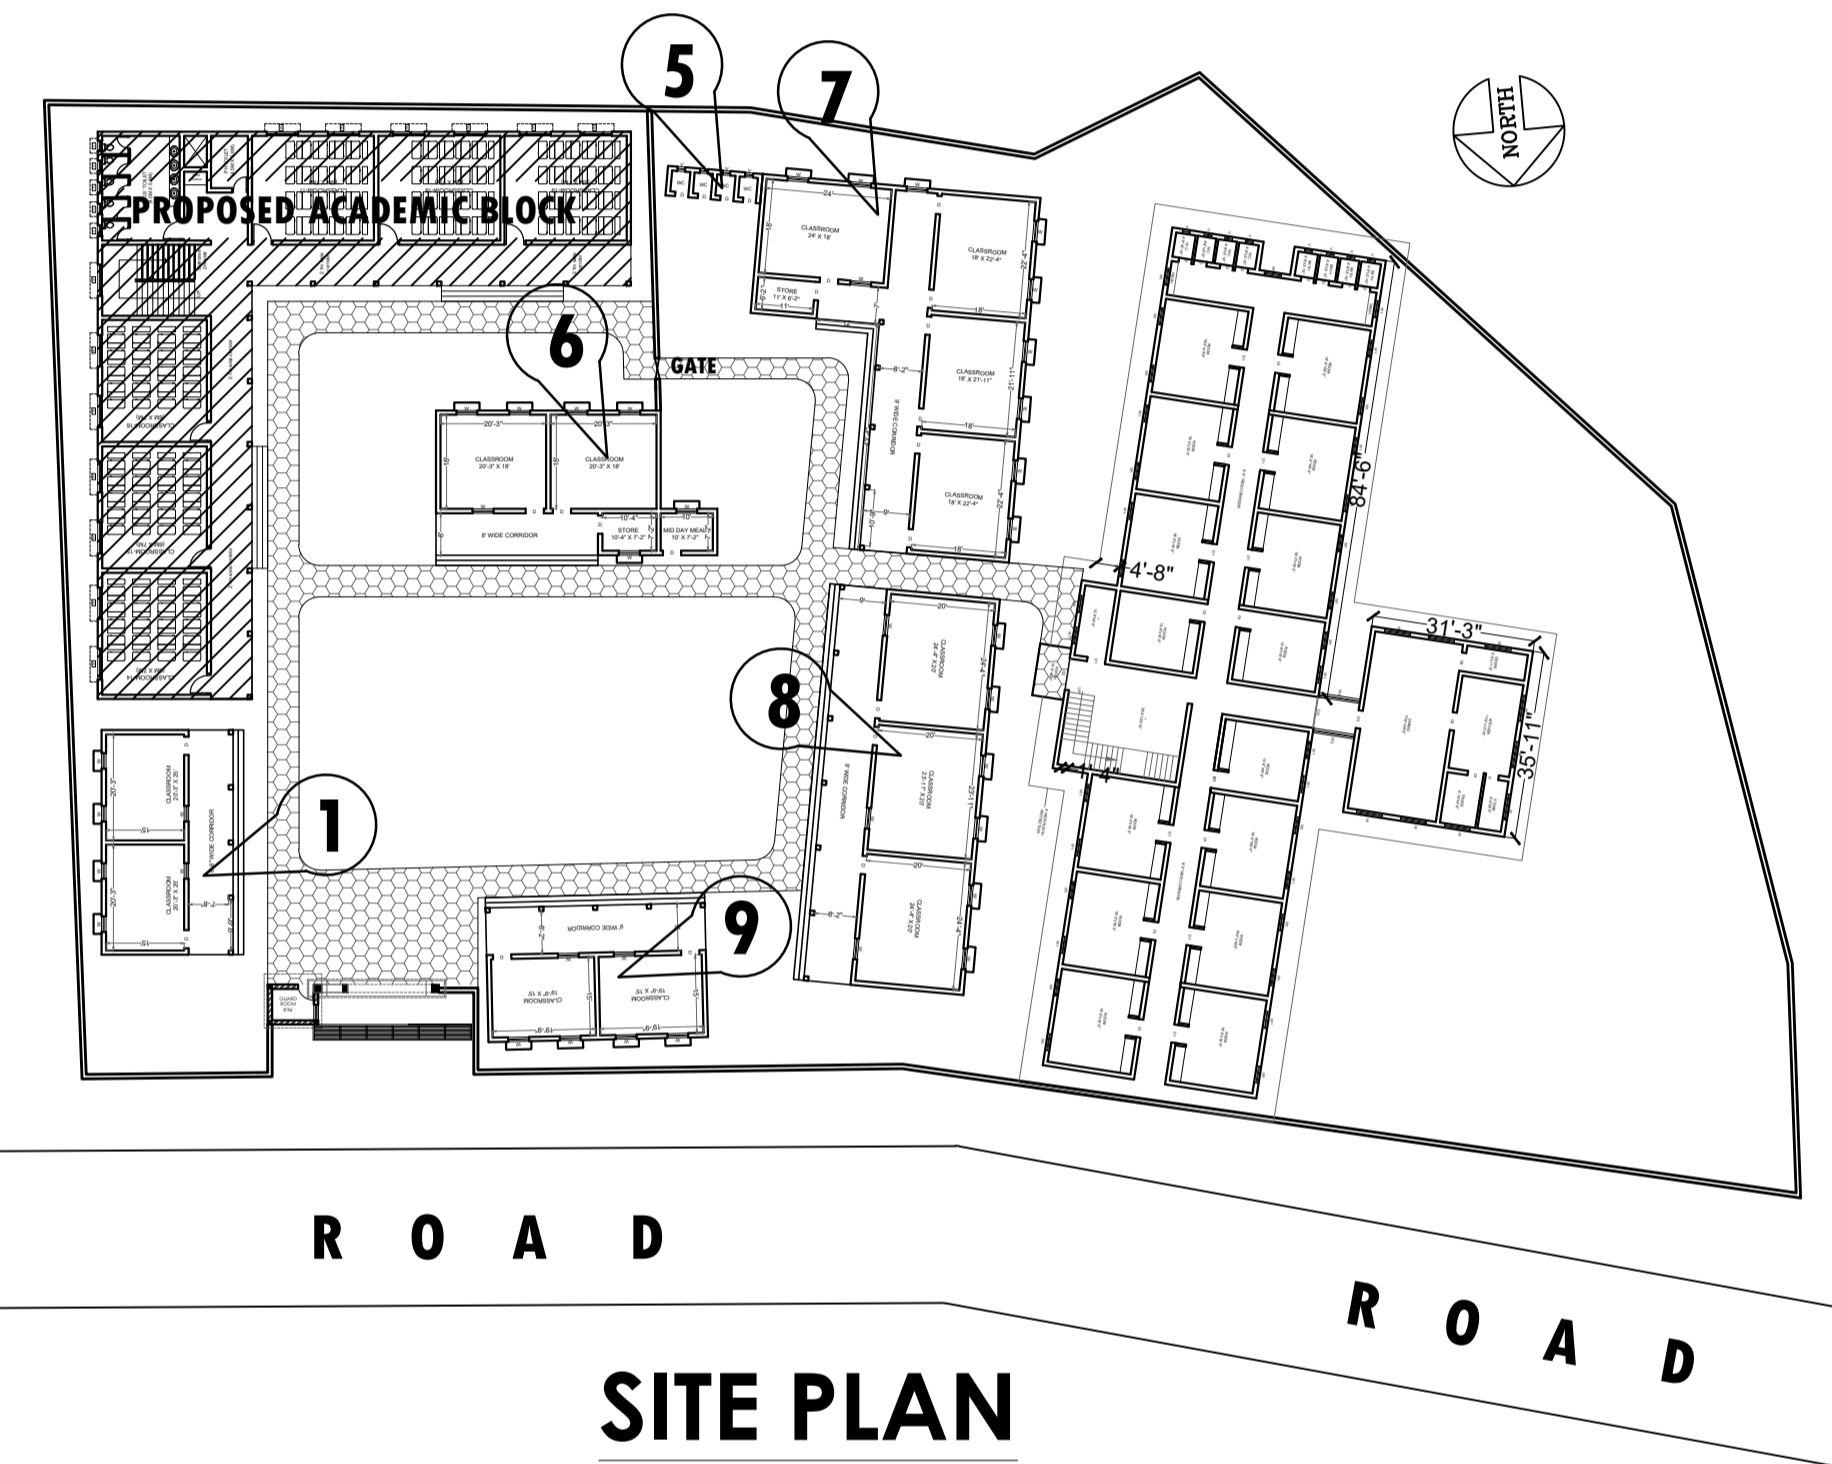

PROPOSED CYCLE SHED

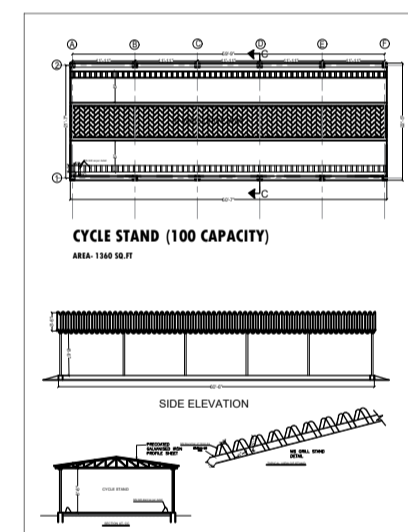

PROJ.TITLE :

**SCHOOL BUILDING FOR
MS KANYA SCHOOL PAKUR.**

AT MAUJA -
KHATA NO.-
WARD NO-
JHARKHAND.













PLOT NO.-
THANA NO.-
DIST- ,

AREA CALCULATION

SITE AREA = 57092 SQFT (1.3 ACRE)

TOTAL BUILT UP AREA OF TOILET BLOCK -1	AREA- 695.0 SQ.FT
TOTAL BUILT UP AREA OF TOILET BLOCK -2	AREA- 695.0 SQ.FT
TOTAL BUILT UP AREA OF MAIN GATE	AREA- 197.0 SQ.FT
TOTAL BUILT UP AREA OF CYCLE SHED	AREA- 2720.0 SQ.FT
TOTAL BUILT UP AREA OF ACADEMIC BLOCK	AREA- 15933.0 SQ.FT
TOTAL BUILT UP AREA OF BLOCK -1	AREA- 1512.17 SQ.FT
TOTAL BUILT UP AREA OF BLOCK -2	AREA- 102.94 SQ.FT
TOTAL BUILT UP AREA OF BLOCK -3	AREA- 1285.36 SQ.FT
TOTAL BUILT UP AREA OF BLOCK -4	AREA- 2664.44 SQ.FT
TOTAL BUILT UP AREA OF BLOCK -5	AREA- 2330.67 SQ.FT
TOTAL BUILT UP AREA OF BLOCK -6	AREA- 1078.0 SQ.FT

TOTAL BUILT UP AREA- 29210.58 SQ.FT

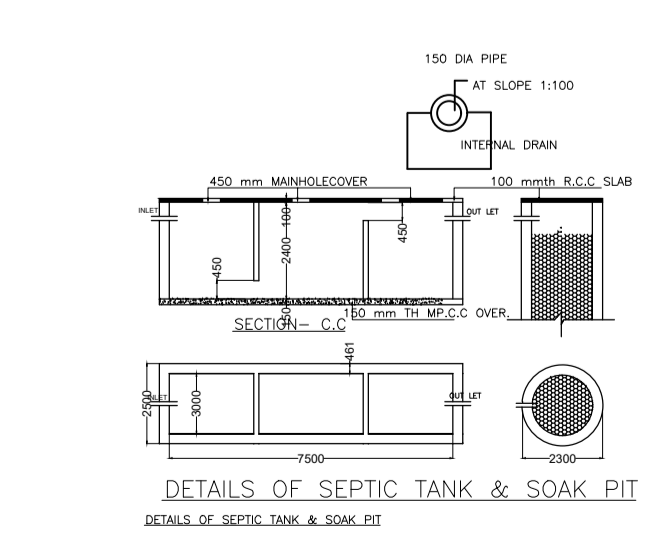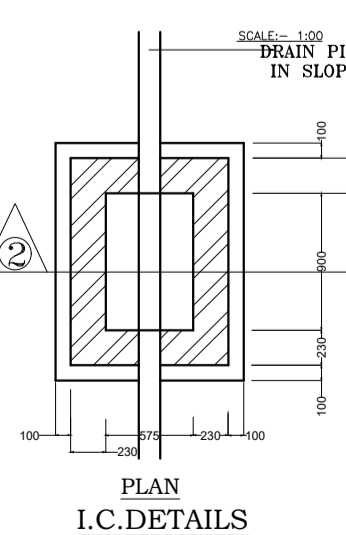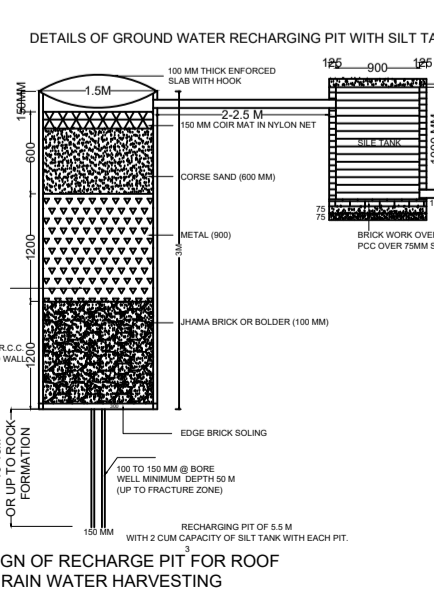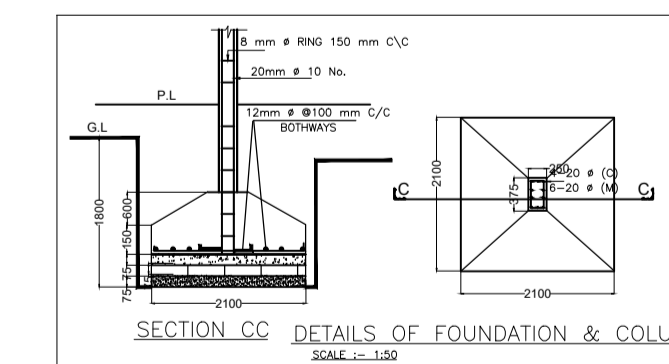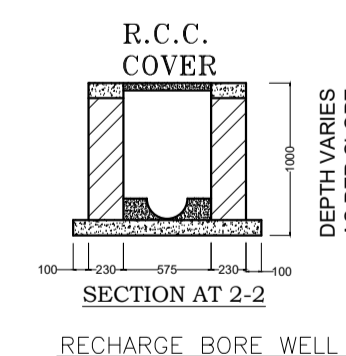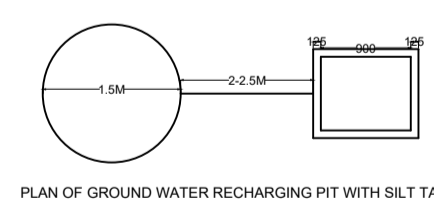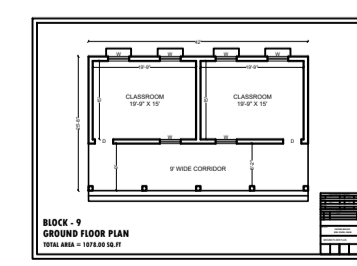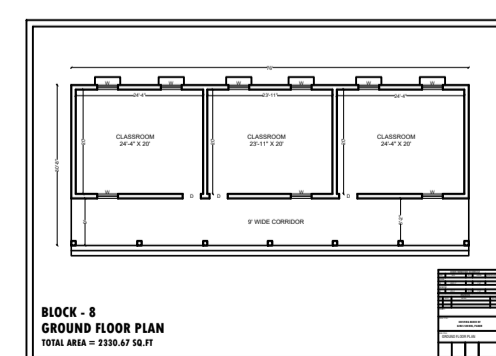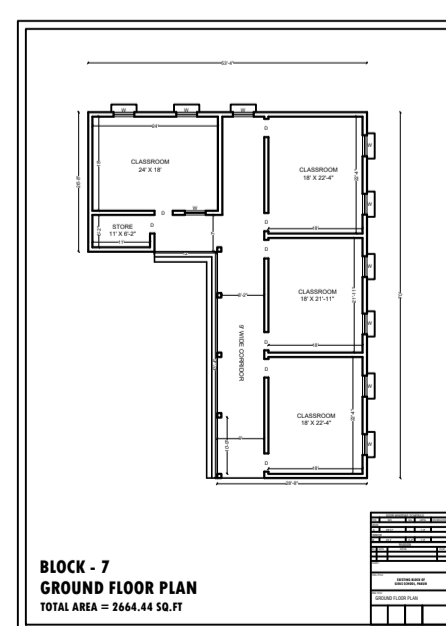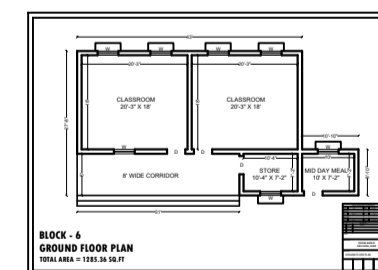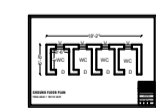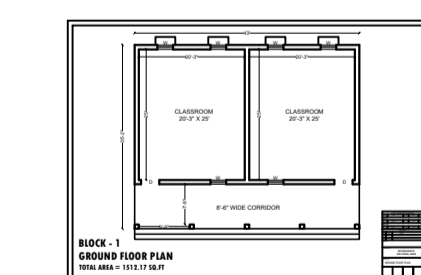

The Creators
PRAGATI NIWAS (1st FLOOR)
PRAGATI ENCLAVE
(OPP. TRINITY APARTMENT)
BYPASS ROAD, DIBADIH, DORANDA,
RANCHI JHARKHAND - 834002
PH: +91 90 31000790,
PH: +91 92 34679246
Email: arunranchi@gmail.com